



SINGELS
 BULL -UP (UDEN FALD MOD AFLØB)
 8CM POLYSTYREN
 12CM JERNBETON

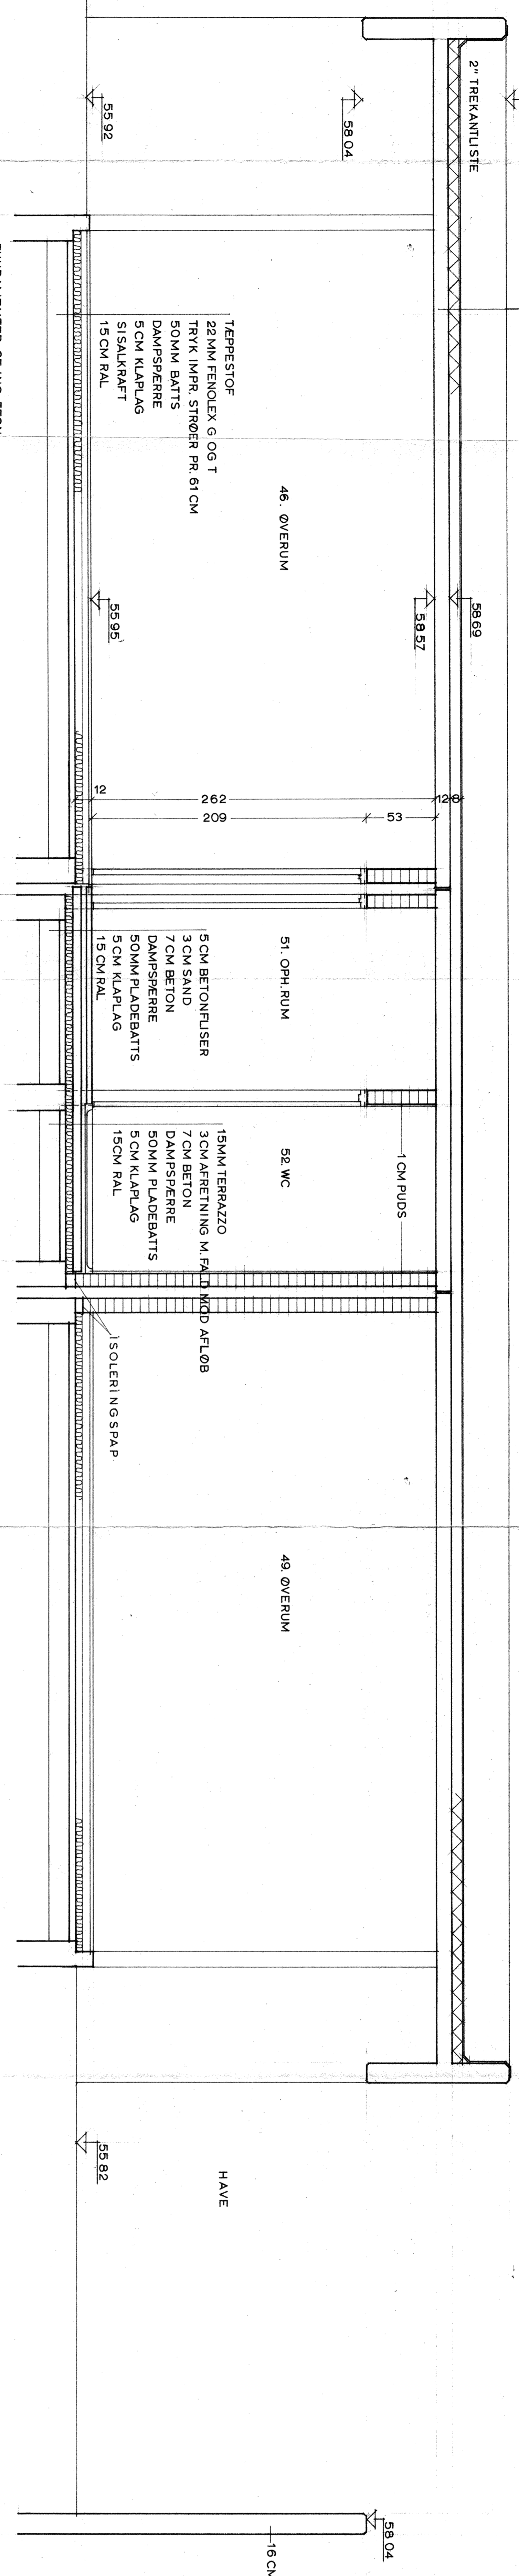

FUNDAMENTER SE ING. TEGN.

SINGELS
 BULL -UP (UDEN FALD MOD AFLØB)
 8CM POLYSTYREN
 12CM JERNBETON

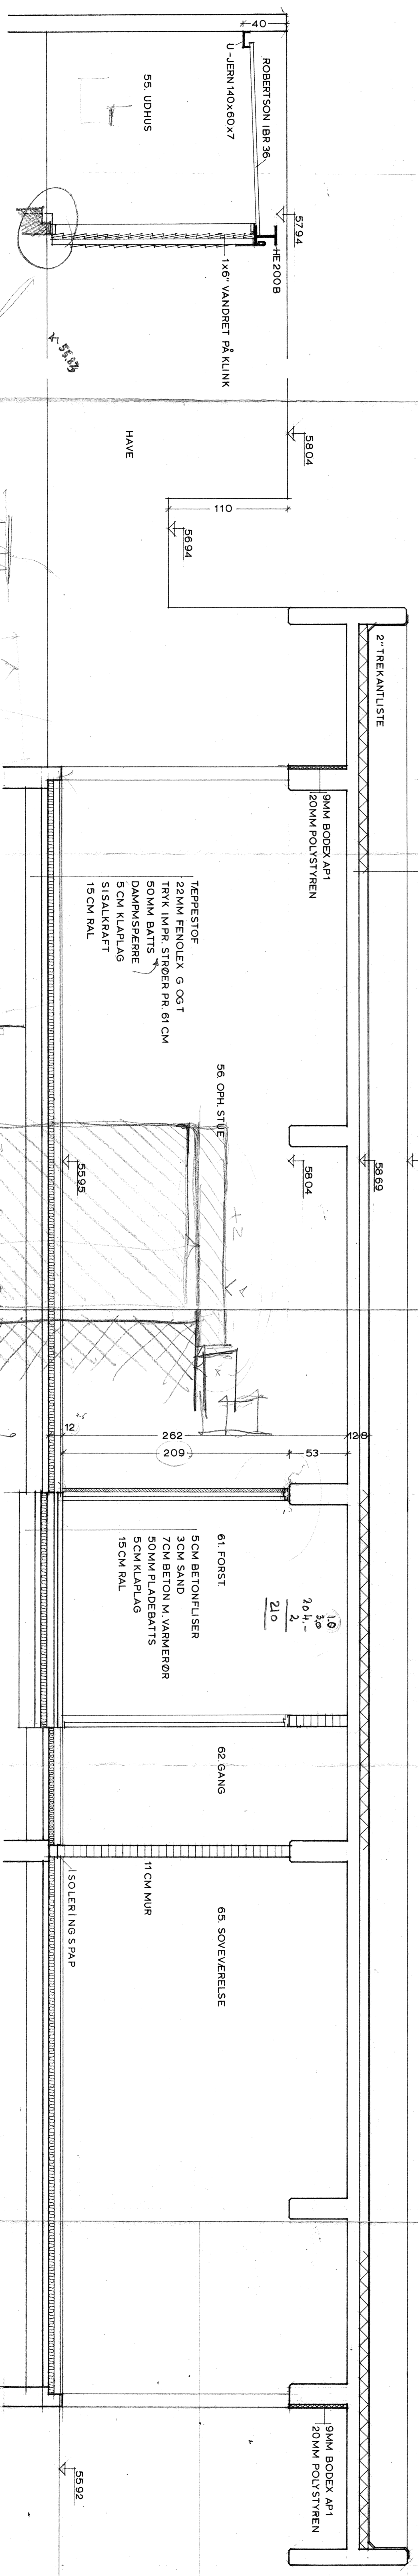

FUNDAMENTER SE ING. TEGN.

