


PLAN AF 2. SAL

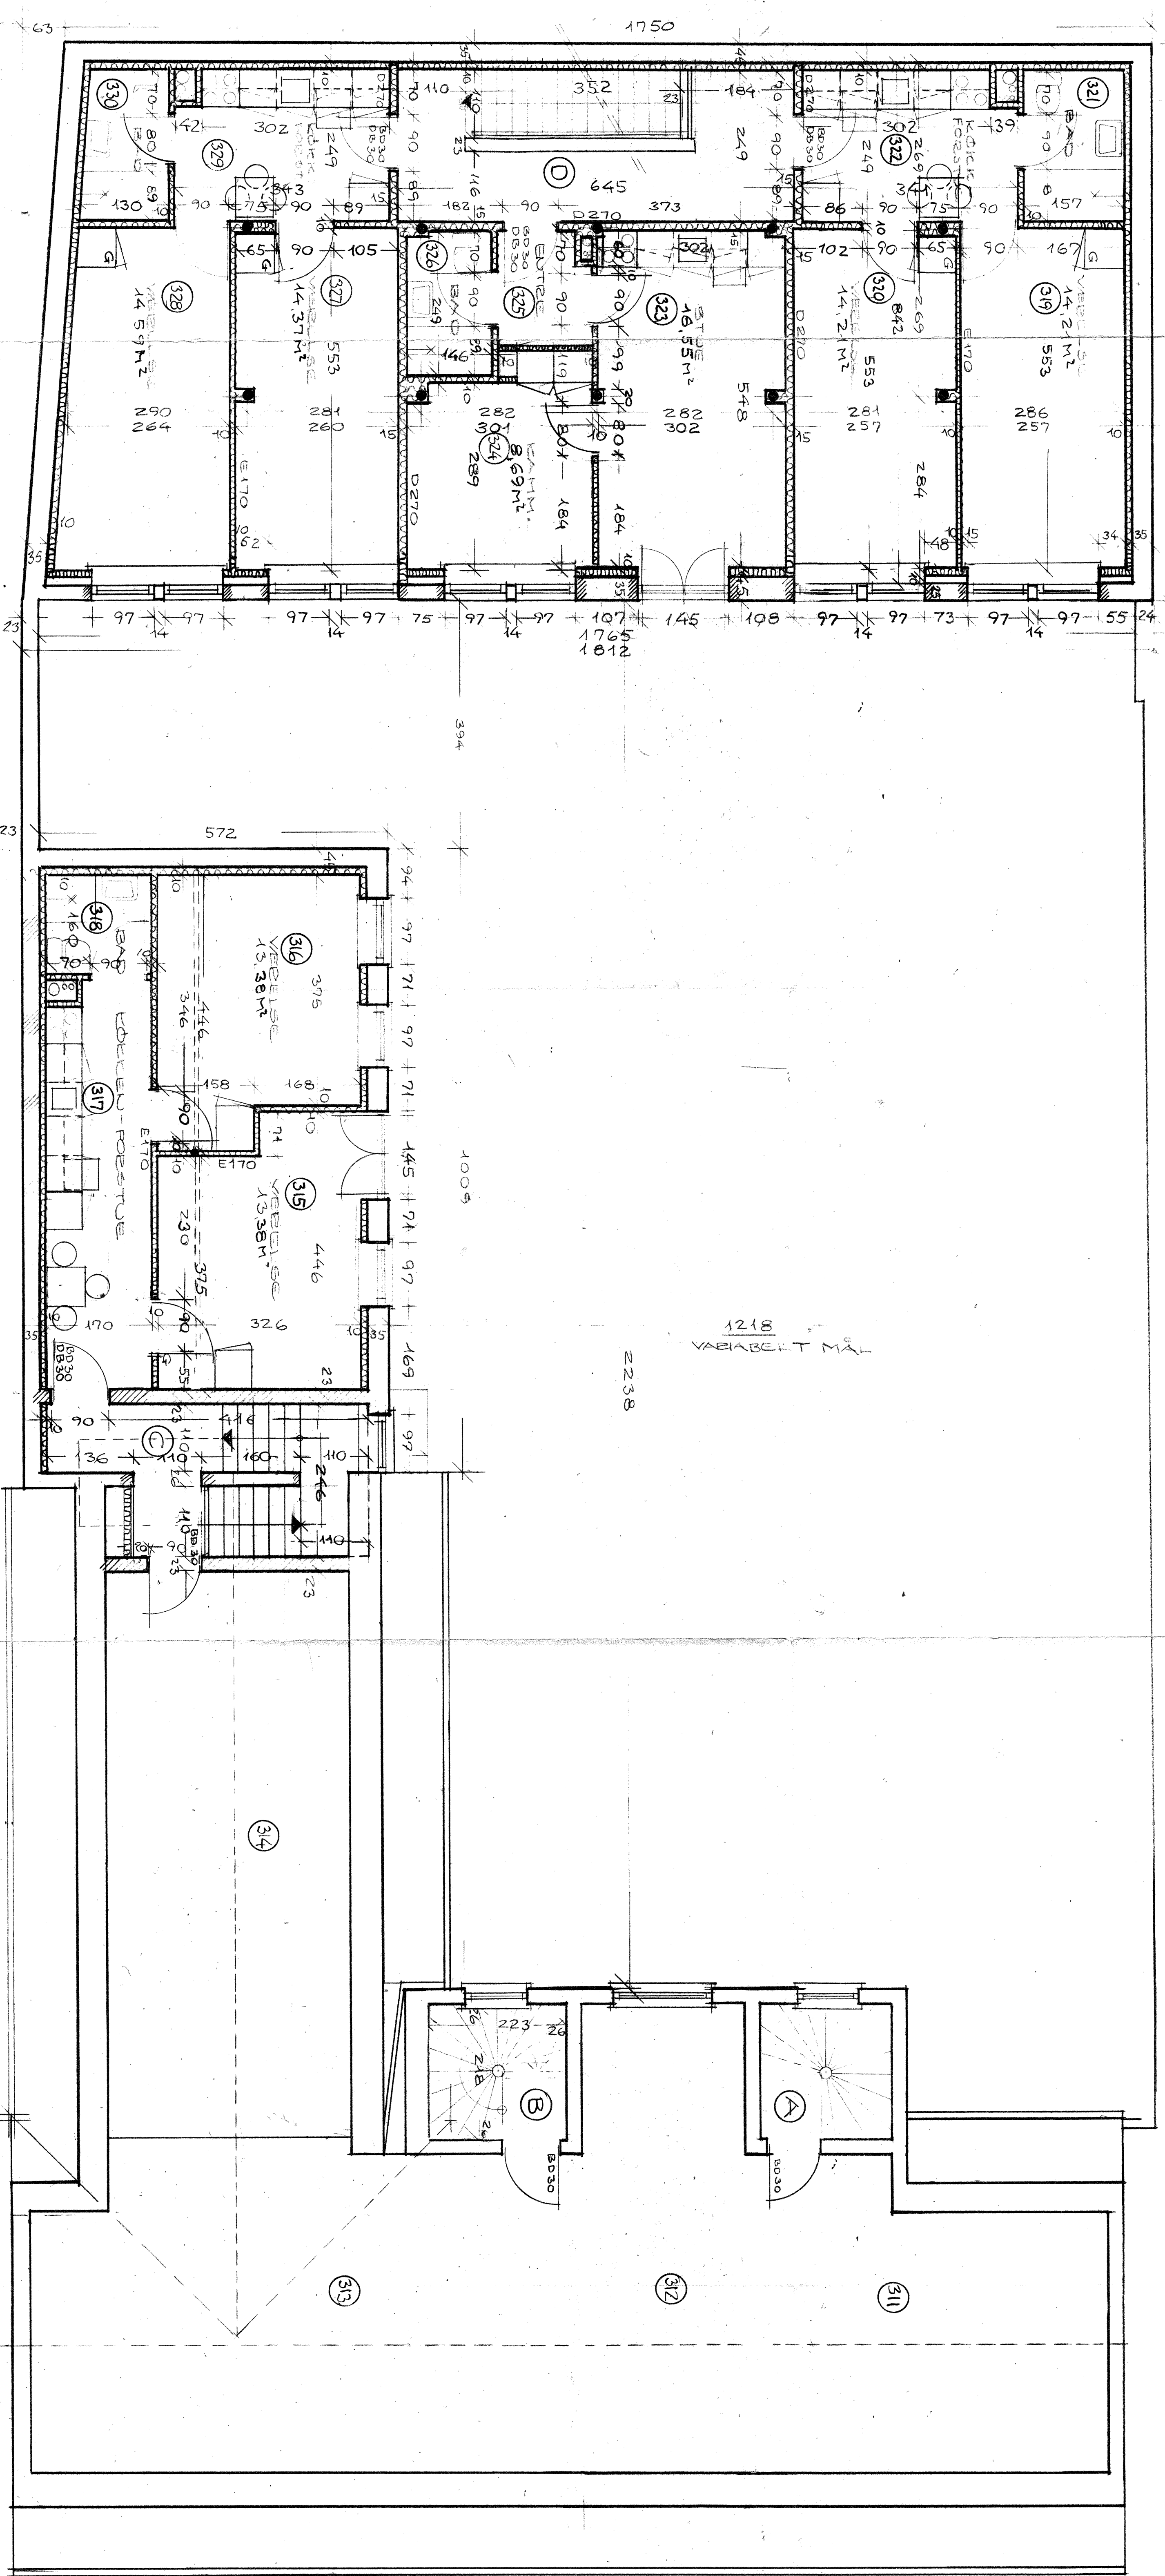


2238

TEGN. TÆST	TEGN. NR.
0	7-11-83
1	21-5-83
2	21-5-83
**VESTKO** ØSTBYG 91-35  
 VESTERGADE 91-35  
 2404

TEGN. NR. 2404  
 Dato: 5-5-83  
 Tegner: [Signature]  
 Konstr.: [Signature]  
 Udf. af: [Signature]  
 Sag. nr.: [Signature]

**RAMMUSSEN & SCHJØTT**  
 ØSTERBORG ALLE 3 · 8000 ÅRHUS N · TEL. (061) 101232

T. SKOVGAARD SØRENSEN TEGNESTUE A/S  
 FREDENSGÅDE 7  
 TEL. (060) 192511